


CRACKER STYLE LOG HOMES




HUNTER

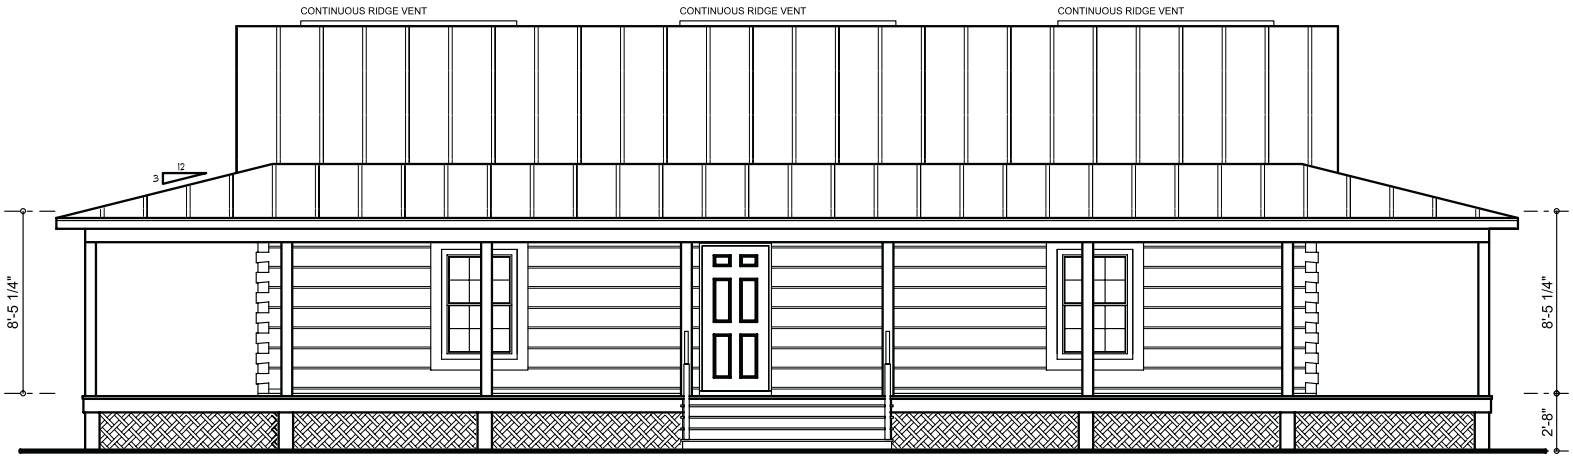

FRONT ELEVATION

SCALE: 1/4" = 1'-0"

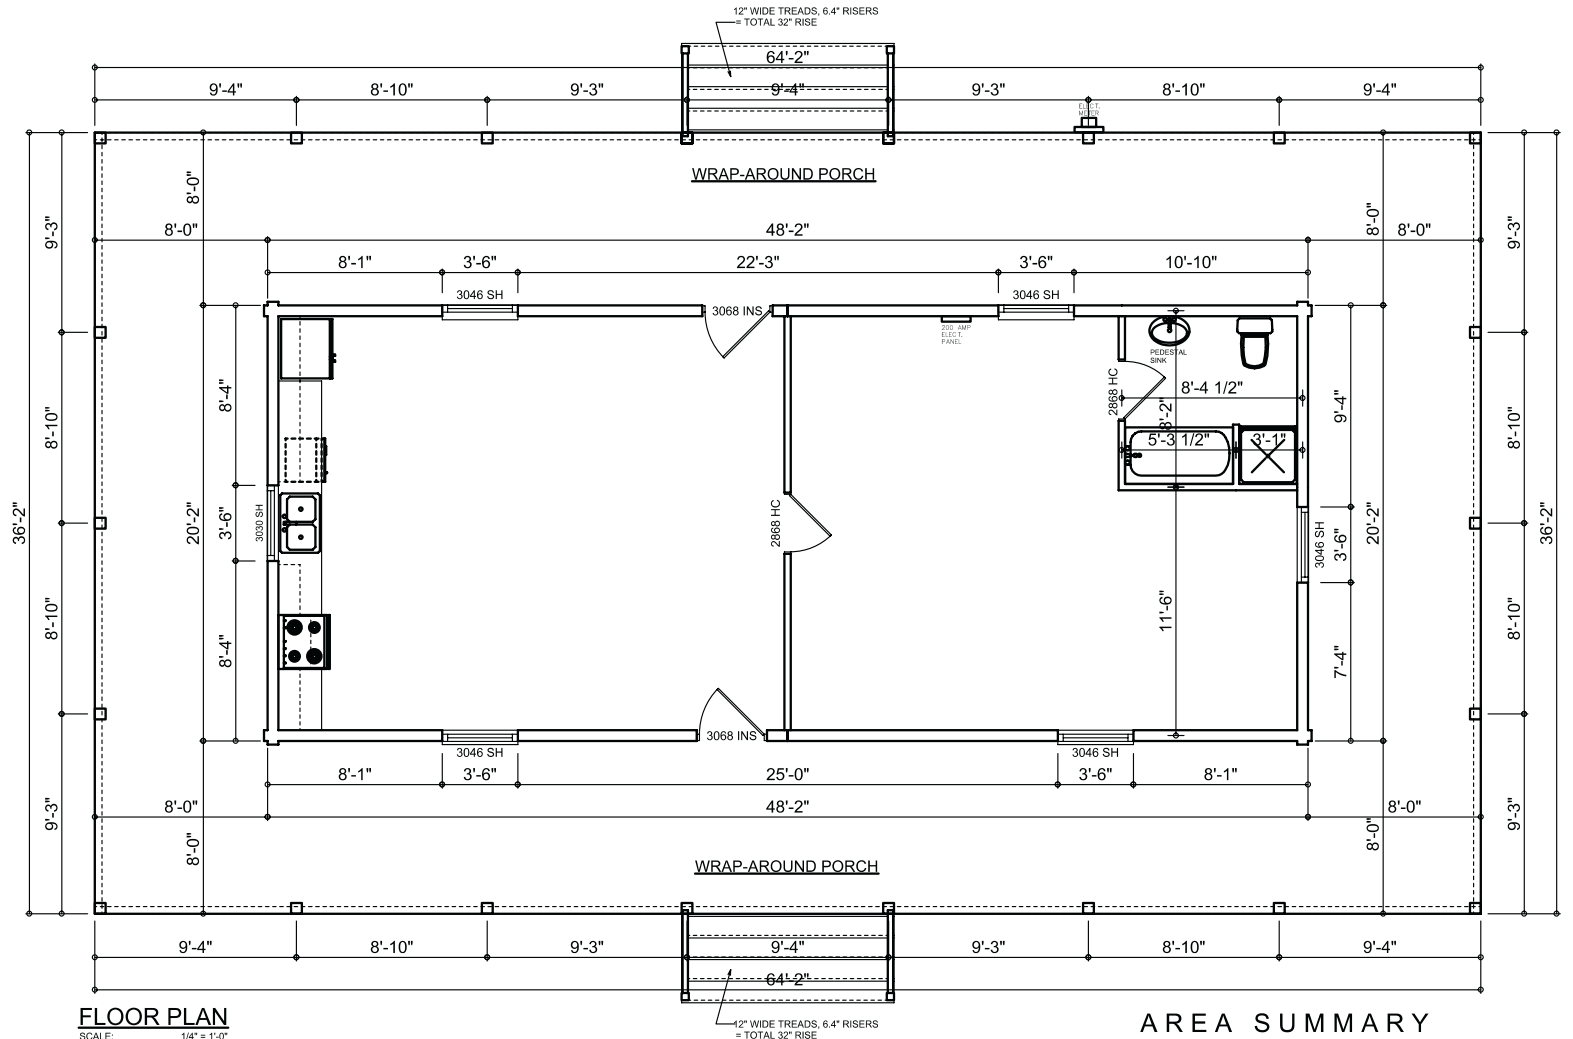

FLOOR PLAN

SCALE: 1/4" = 1'-0"
NOTE: ALL CEILING HEIGHTS SHALL BE 8'-0" UNLESS OTHERWISE NOTED

12" WIDE TREADS, 6.4" RISERS
= TOTAL 32" RISE

AREA SUMMARY

LIVING AREA	971	S.F.
PORCH AREA	1349	S.F.
TOTAL AREA	2320	S.F.